







## Wonder Awaits Inside the Woodland




You'll never feel the world

slipping away, unless you want it to, at Melodies of Life.







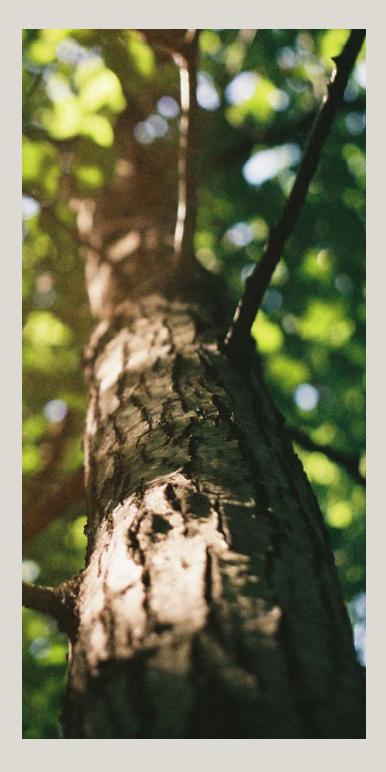



## 39 Acres 505 Plots **1000+ TREES**


The science behind this feeling occuring at Melodies of Life? It's in the trees. We sometimes wonder if trees could talk, what would they tell us about the past? The symphonic memories you create here will go on unmoved.

## Located Off Hosa Road, Bengaluru

Melodies of Life connects you to the energetic suburbs of Bengaluru and to Electronic City in very little time, enabling you to maximise on whatever lies at journey's end, be it fun or work.





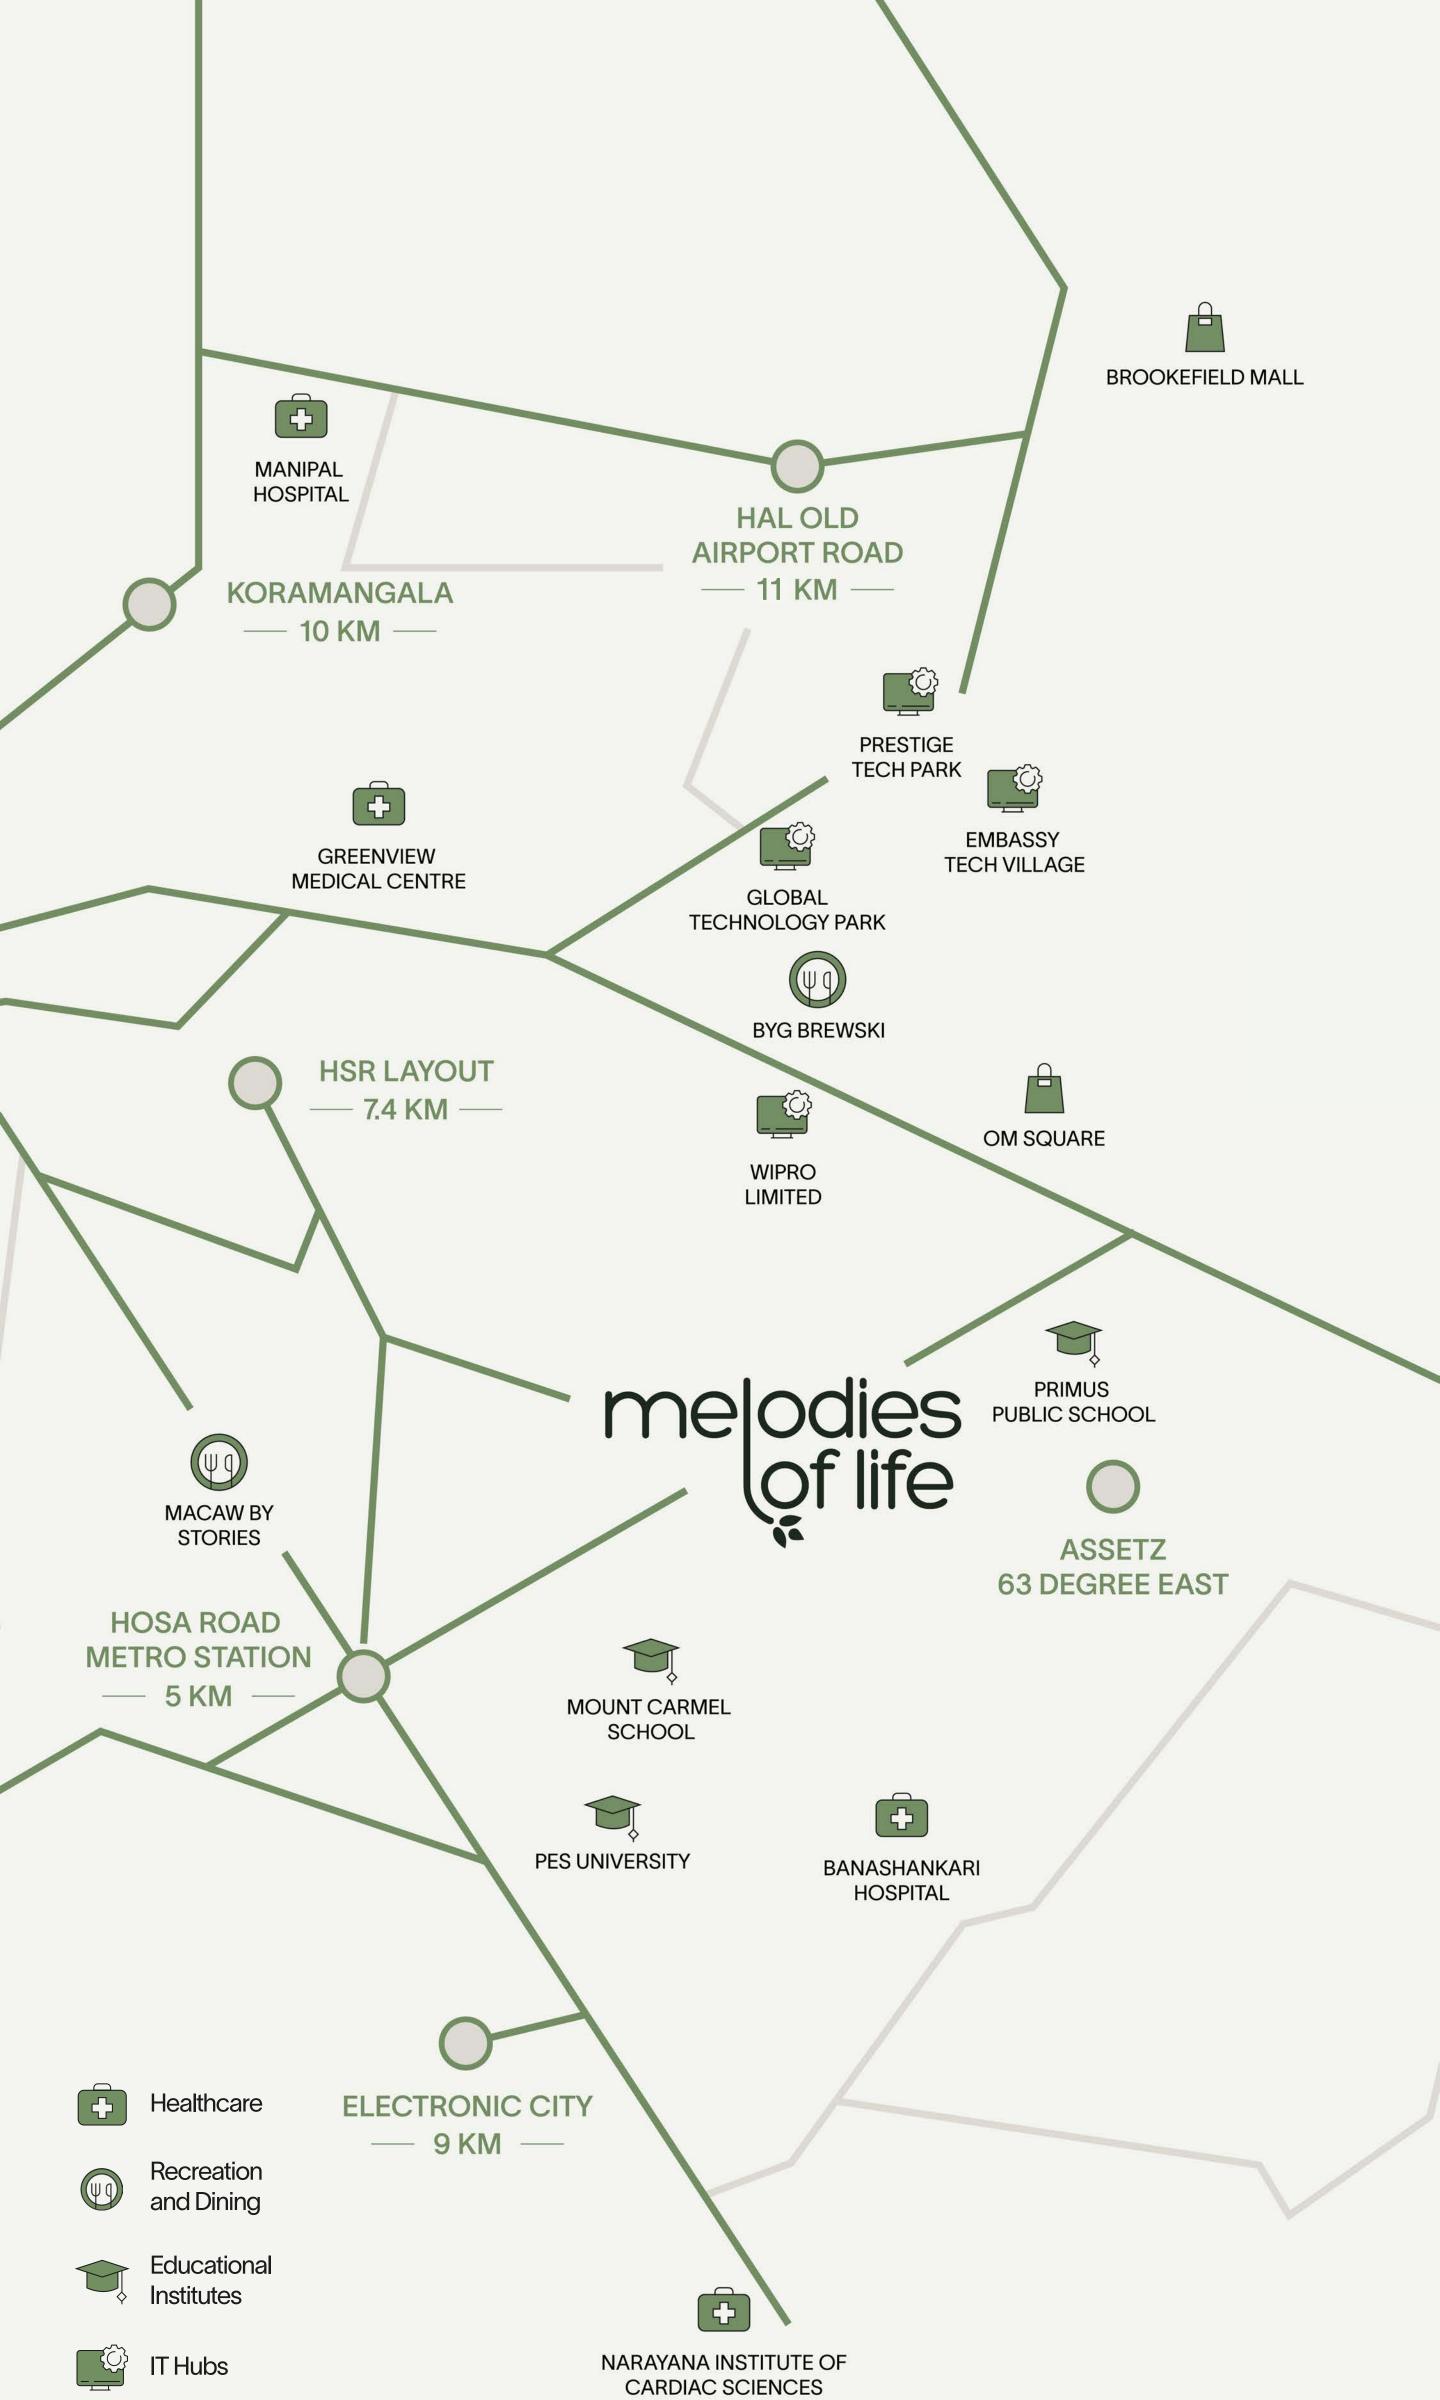



MAP NOT TO SCALE

### 10-15 KM

 Greenwood High International School

### 5-10 KM

 Greenview Medical Center

- Global Technology Park
- 0-5 KM
  - Wipro Limited
- Prestige Tech Park
- Manipal Hospital

**Brookefield Mall** 

Royal Meenakshi

- Mount Carmel School
- Byg Brewski
- Primus Public
   School


• PES University

- Embassy Tech
   Village
- Banashankari Hospital
- Macaw by Stories


 Nexus Mall Koramangala

Mall

 Narayana Institute of Cardiac Sciences

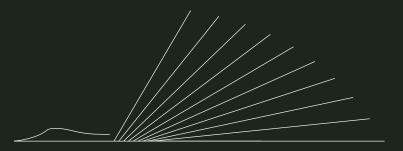

### Crafted Plots, Sanctuaries Teeming with Life.

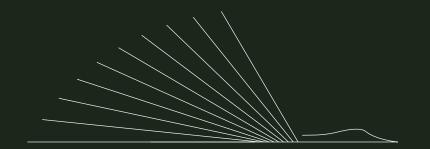

### Where Community Begins, the Magic Never Ends

Melodies of Life has been designed to nurture a strong sense of community, creating a vibrant and connected place that you proudly call home.

505 serene plots

With state-of-the-art amenities

Surrounded by 5.5 acres of lush greenery



## A Grand Welcome

## to Serene Living

Be captivated by the lush scenery from the very beginning at our stunning entryway.





### The Roundabout

Pass the entryway to arrive at Melodies of Life's centerpiece: the roundabout, a hooplike celebration of life in its diverse forms. The roundabout makes for a quicker flow of vehicles in and out of the community and makes navigation seamless, just like a breeze.







## The Clubhouse

The Clubhouse at Melodies of Life offers the astute pleasure-seeker a fine blend of

### exclusivity and experiential luxury.



## Move Around, Have Fun Relax & Rejuvenate





### Amenities that Foster a Greater Sense of Belonging



Multipurpose Court





Senior Citizen Park



Kids' Play Area



### Pets' Park



### Padel Tennis Court




**Badminton Court** 




**Billiards Room** 



 

## What it Means to Be Amidst 1000+TRES?



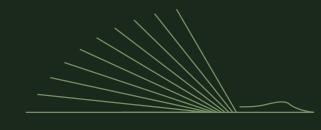



### **Biodiversity**

Improved Air Quality





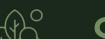

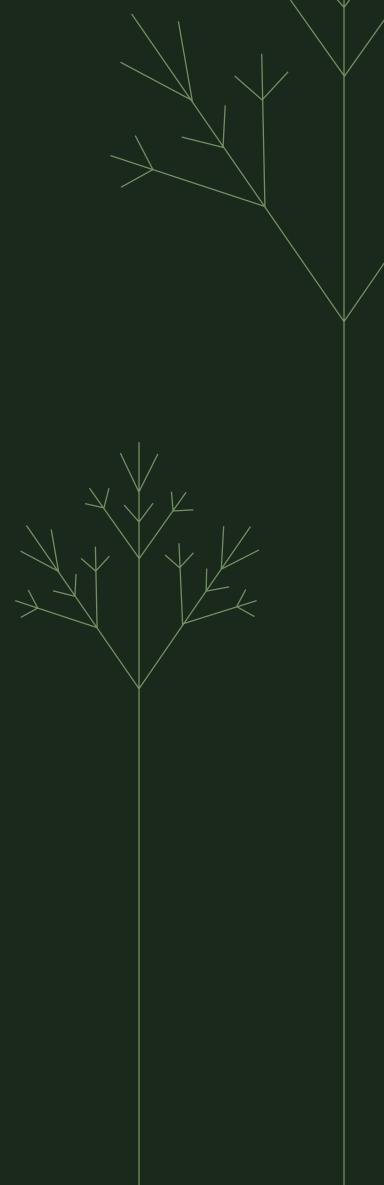






# A Grand Start to Every Journey


Start and end every journey in absolute bliss. With 12 and 9 metre inner roads, two entry plazas and ornate walkways, navigation is uncomplicated at Melodies of Life.



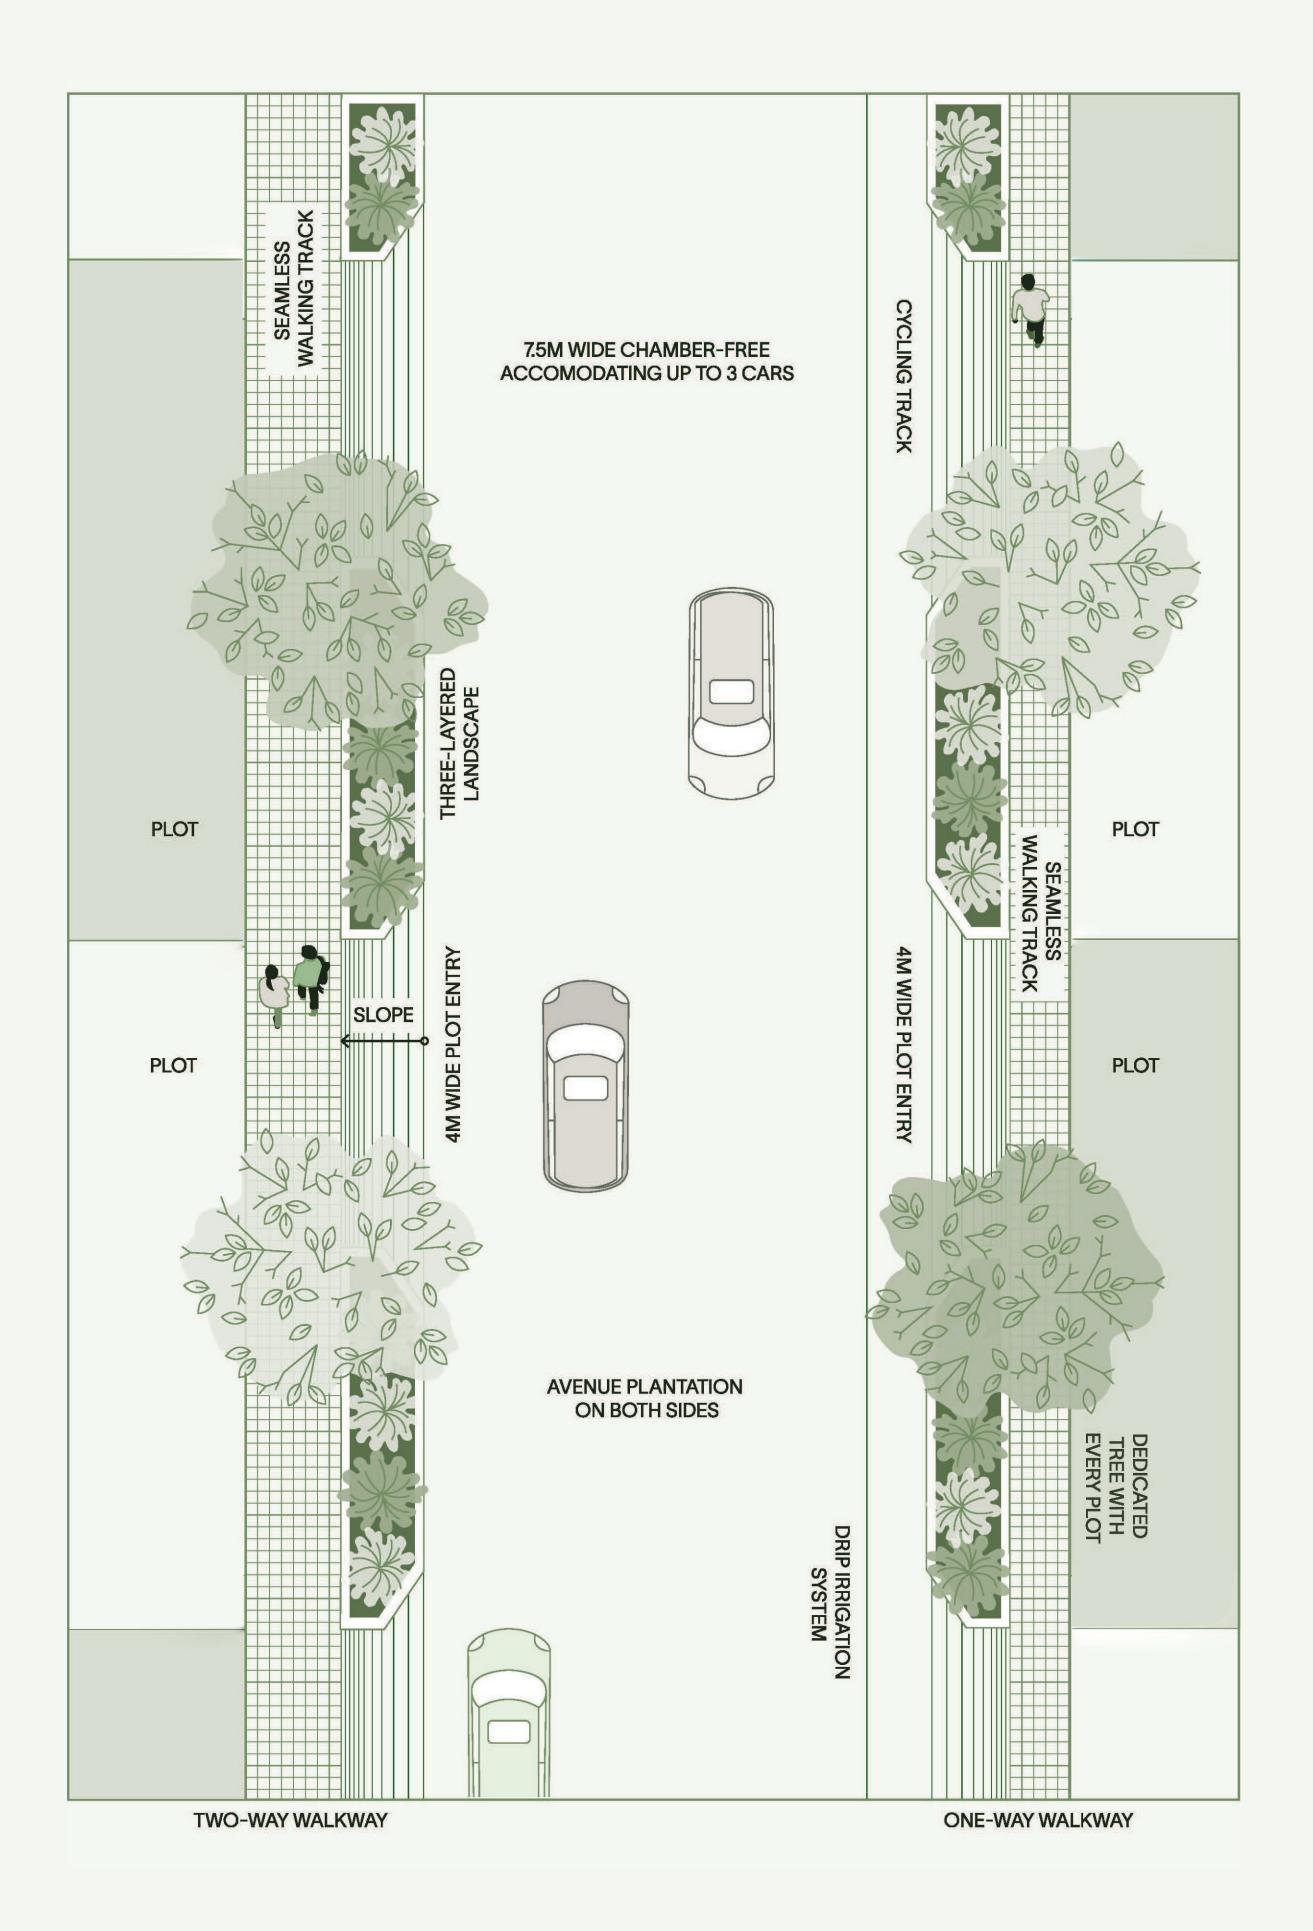






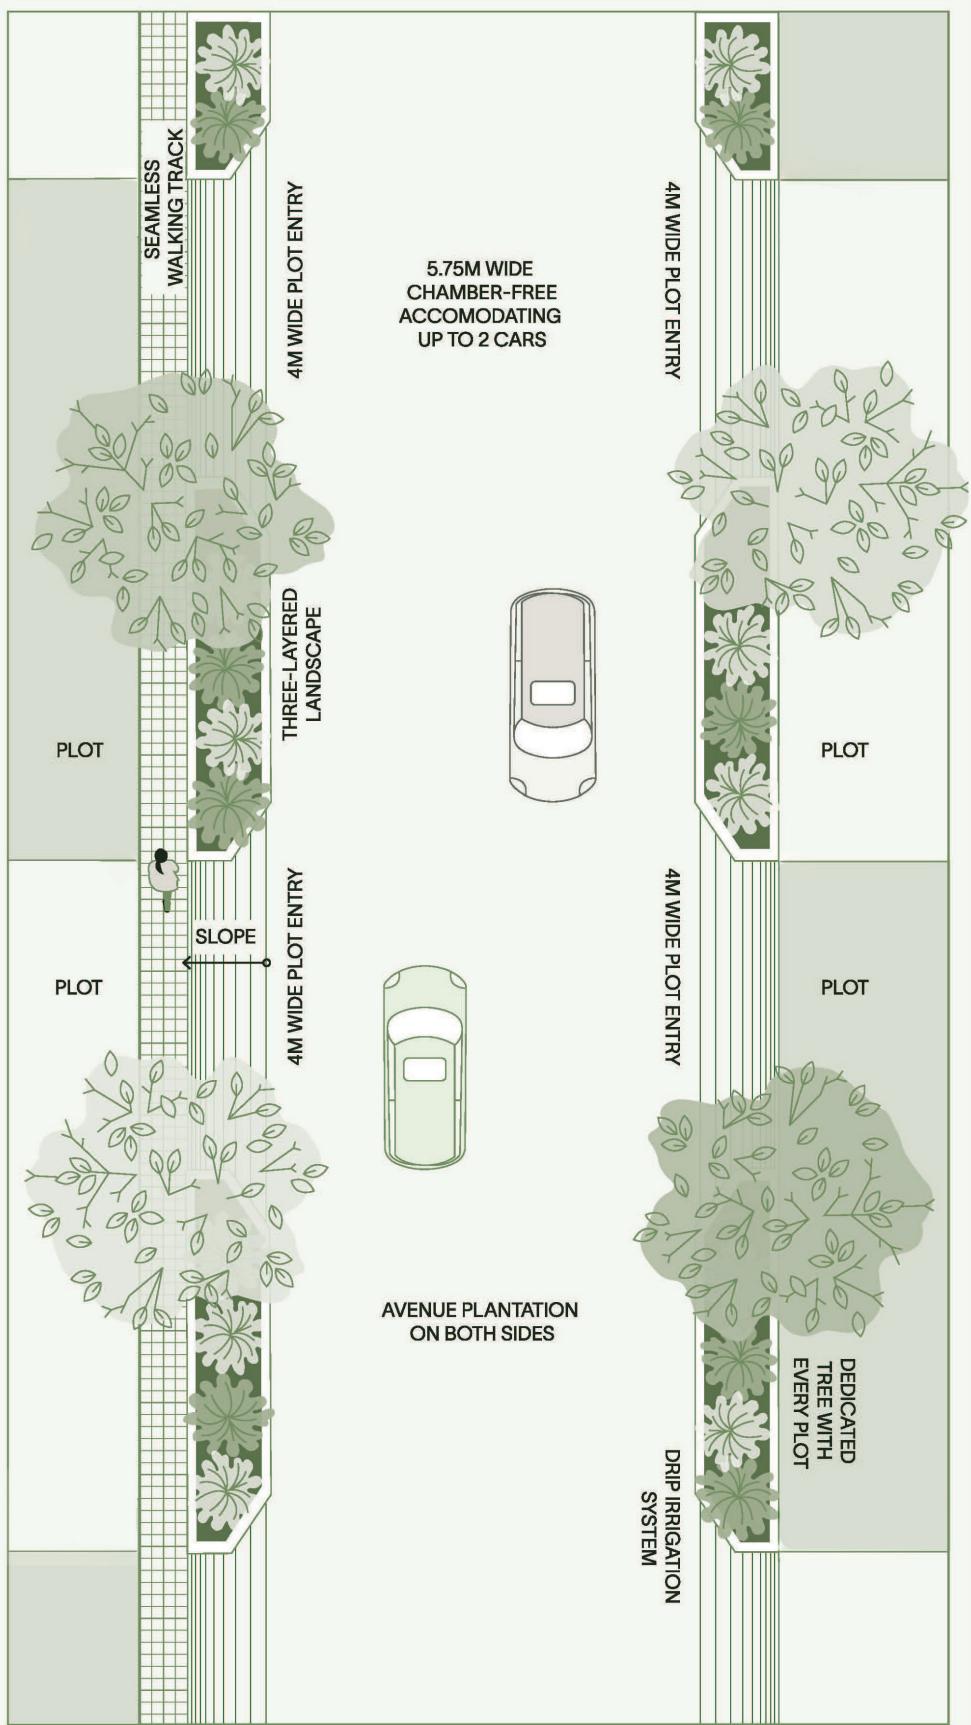




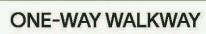





## Where Energy Replenishes, Life Refreshes, Day in, Day out

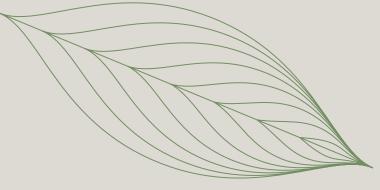

### A Steady Stream of Life

Water collection and treatment enable reuse of water to nurture the soil and the trees.

### A Breath of Fresh Air

An abundance of trees helps absorb carbon dioxide from the air, purifying it.

### Shine a Light



Every other streetlight will be a solar-powered smart pole which helps reduce energy consumption.

### Reusing Natural **Energies to Revitalise** the Environment

## All the Things that Make Melodies of Life a Perfect Little Place to Live



- Internal roads with concrete finish.
- Pedestrian pathways along the driveway with paver finish.
- Landscaped avenue plantation on either side of the road.
- Road and plots with signages & plot numbering.
- Each plot will have a defined access finished in concrete/ paver from the approach road.



### Water Conservation

- Treated water used for landscape irrigation.
- Recharge pit for rainwater harvesting.



- Energy efficient fixtures for common areas.
- Timer controlled streetlights.
- Clubhouse with ample natural lighting and ventilation.

### 室 Common Green Spaces

- Avenue plantation for internal and master plan roads.
- Low maintenance plants along the roadside.



- LED light fixtures in common areas.
- 100% DG Backup for the common service areas.
- Underground conduits provision for fibre cables.
- Underground power lines to distribute power from the transformer yard up to the feeder pillar.
- Provision to lay electric cable lines from feeder pillars to individual plots.



Underground sanitary line network from STP till the plot entry.
Underground water supply lines till the plot entry.
Drip irrigation network for majority of the common landscape areas.




- Sewage treatment plant.
- Centralized underground sump supplying treated water.
- Overhead water tank for domestic water supply till the plot entry.
- Organic waste converter.



- Security cabin with boom carriers.
- Peripheral boundary with entry and exit signages.
- CCTV surveillance at the entry and exit points, service



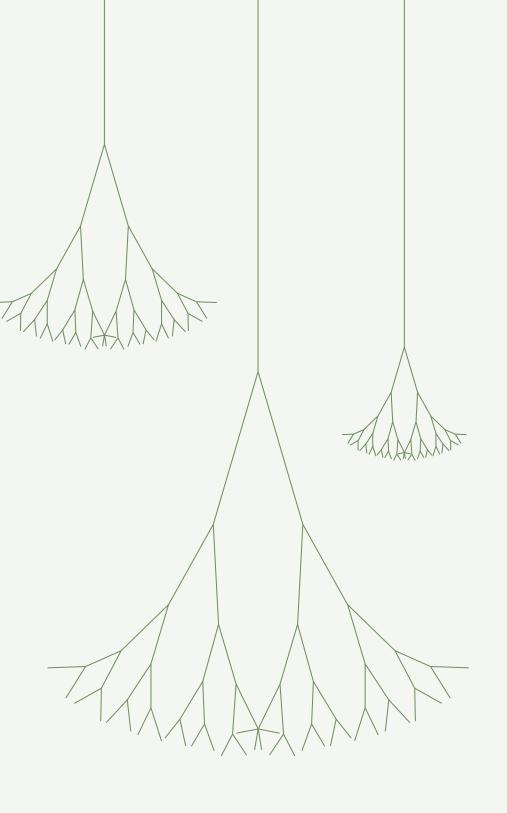



### **Planned** with Sophistication,


## Sense and Sensibility

Rising above the horizon amidst the vibrant colours, Off Hosa Road, this planet-friendly residential community and the exquisitely crafted plots are the epitome of sustainable luxury.



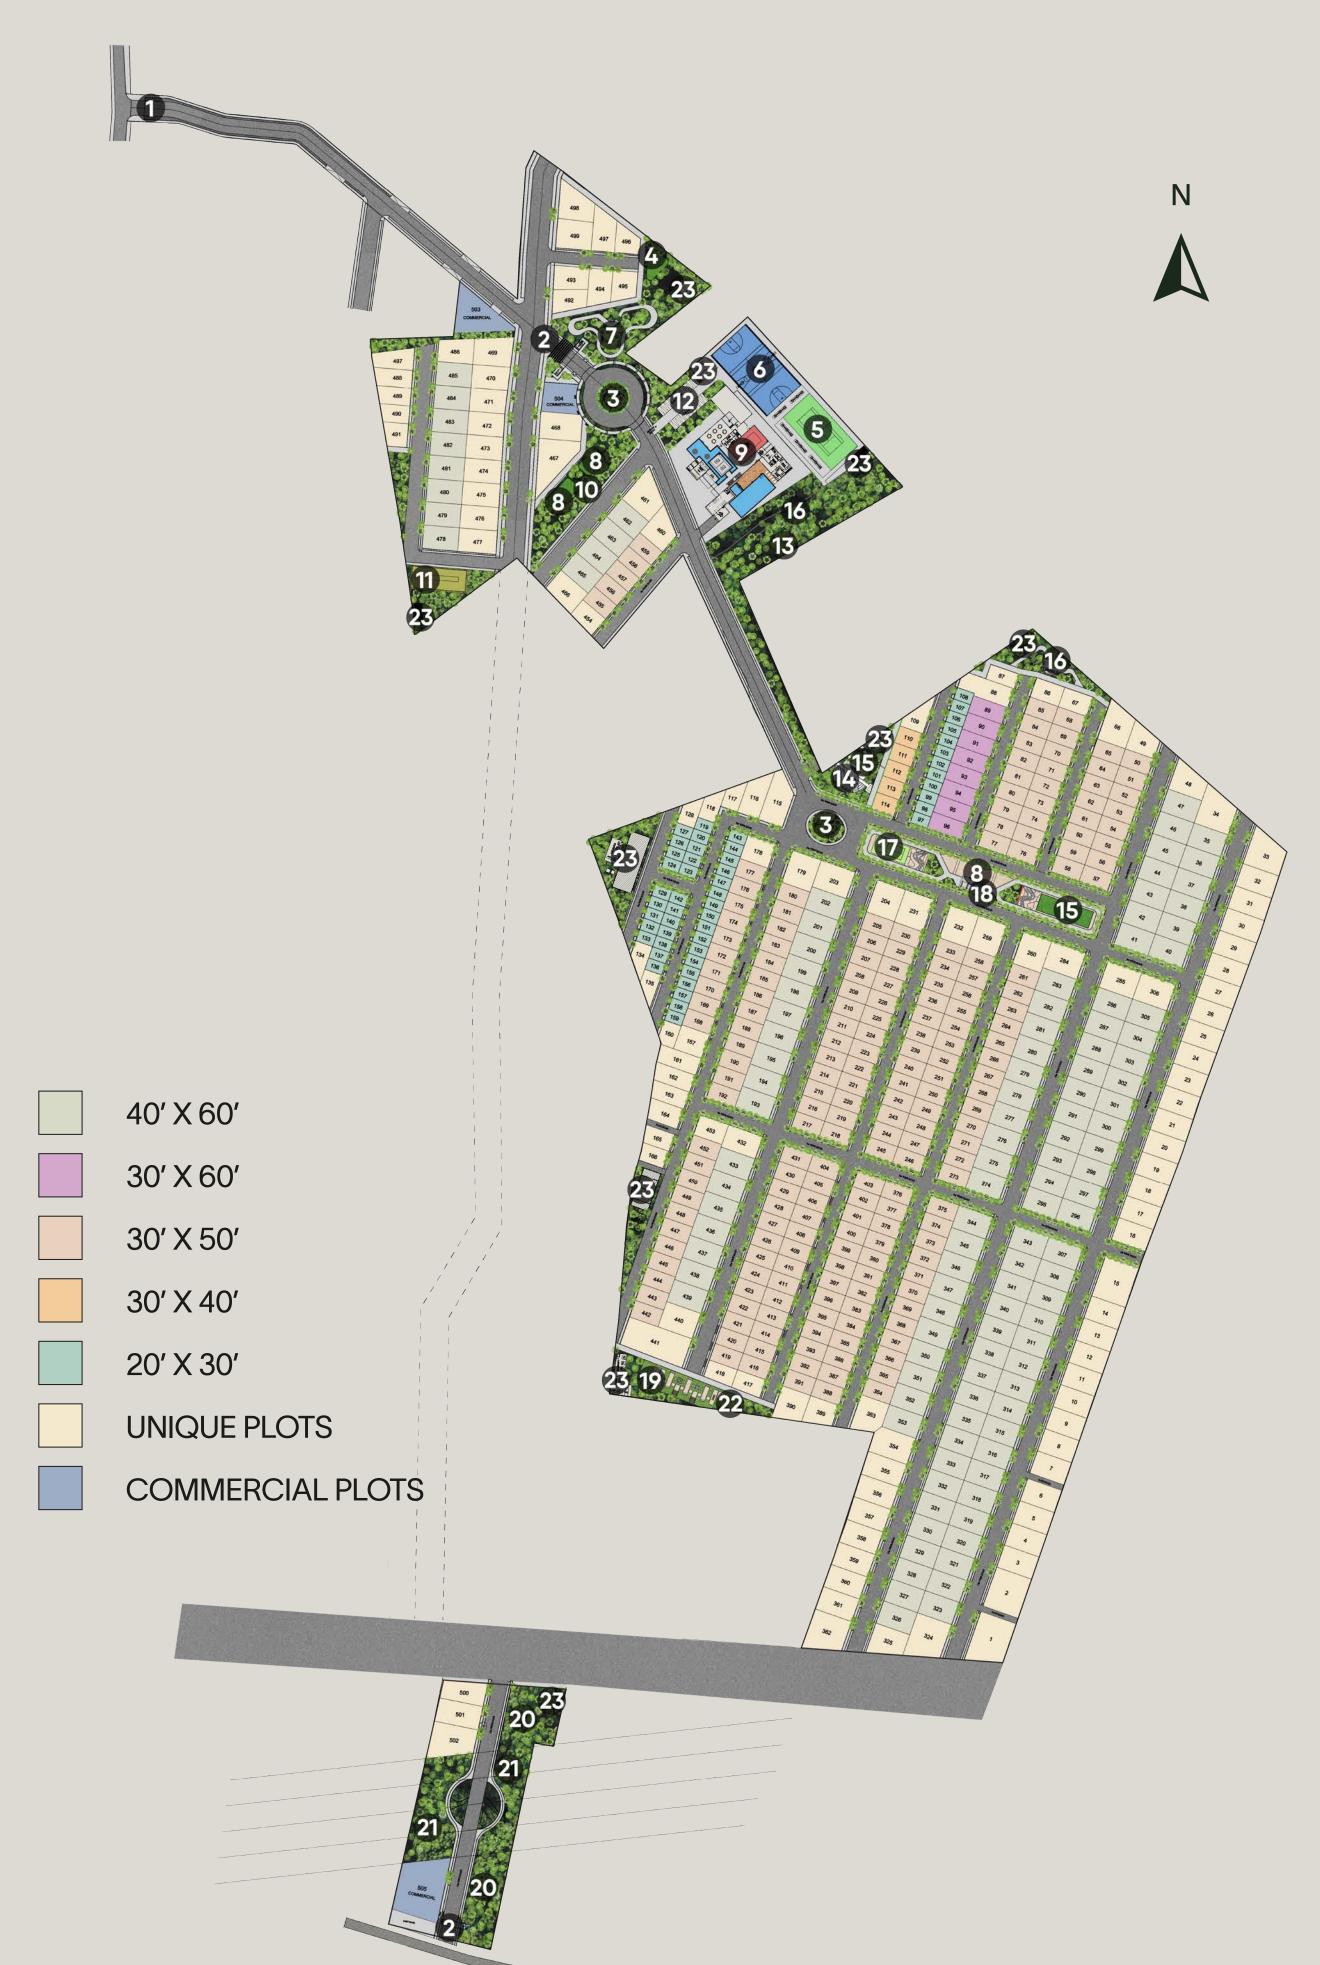

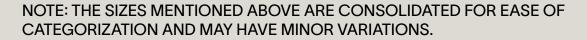

 



### **ENTRY/EXIT** (1)

- ENTRANCE ARCHWAY 2
- ROUNDABOUT 3
- PET PARK 4
- **TENNIS COURT** 5
- 6 MULTIPURPOSE COURT
- **OPEN PARK** 7
- KIDS' PLAY AREA 8
- 9 **CLUB HOUSE**
- **10** COMMUNITY SEATING
- **BOX CRICKET** (11)
- PARKING 12

- 13 BIRD WATCHING ZONE
- AMPHITHEATRE (14)
- **15 MULTIPURPOSE LAWN**
- **16 SENIOR CITIZEN PARK**
- PADEL TENNIS 17
- **18 GARDEN PAVILION**
- LEISURE PARK 19
- **MIYAWAKI FOREST** 20
- **21 AVENUE PLANTATION**
- 22 OUTDOOR GYM
- 23 SERVICES



### **Enchantment** at **Every Turn**





### At the Forefront of Trendsetting Real Estate





There's living and then, there's Assetz living. Every Assetz home is a Carbon Healing Home that minimises the impact on the environment but does not minimise on the living experience.

Our mission is to balance the need to break through the clutter of a highly competitive market where trends and fashion have a very short shelf life, with the demands of cost and investor confidence.





Assetz Property Group No. 30, Crescent Road Bengaluru, Karnataka, 560001 P: +9178295 54411 E: enquiries@assetzproperty.com



K.G. Choodasandra Village & Rayasandra Village, Sarjapura Hobli, Anekal Taluk, Bengaluru - 560035

### PRM/KA/RERA/1251/310/ PR/300124/006594



#35, Ground Floor Kasturba Cross Road, Off Lavelle Road, Bengaluru,

Karnataka 560001

Disclaimer: The Company does not guarantee or represent the information contained in this document, which is to be used for general information only. The Company does not guarantee or represent that the information contained within this document is correct. Any interested party should verify all the information including designs, plans, specifications, facilities, features, payment schedu es, terms of sales, etc. independently with the Company prior to concluding any decision for buying in any of the projects. The user of the brochure confirms that he/she has not relied on this information alone when making any booking/purchase in any project of the Company. The information, visuals, renders and creative depictions contained herein are artistic impressions, indicative in nature and are for general information purposes only. The actual design/colour/finish/construction/landscape could undergo changes based on changes in design, layouts, materials, site conditions, etc. Any furniture, paintings, or any items of personalized nature not specifically mentioned in the contract and shown in the images are only for the purpose of illustration and does not form part of the offering. Further, the renders/visuals of the area beyond the project site are artistic in nature and may not depict the actual visuals. While every reasonable care has been taken in providing the information, under no circumstances the Company or its employees, managers or representatives shall be held liable for any loss or damage, special or consequential or otherwise, arising from the use of or reliance on information provided in the brochure without verifying the same independently with the Company. The contents provided herein are with all faults and on an "as is" and "as available" basis. No information given in this brochure creates a warranty or expand the scope of any warranty that cannot be disclaimed under the applicable laws.